



ANCHOR SPACING DIAGRAM

DISTANCE BETWEEN ANCHORS AND POINT OF SUSPENSION (DROP)

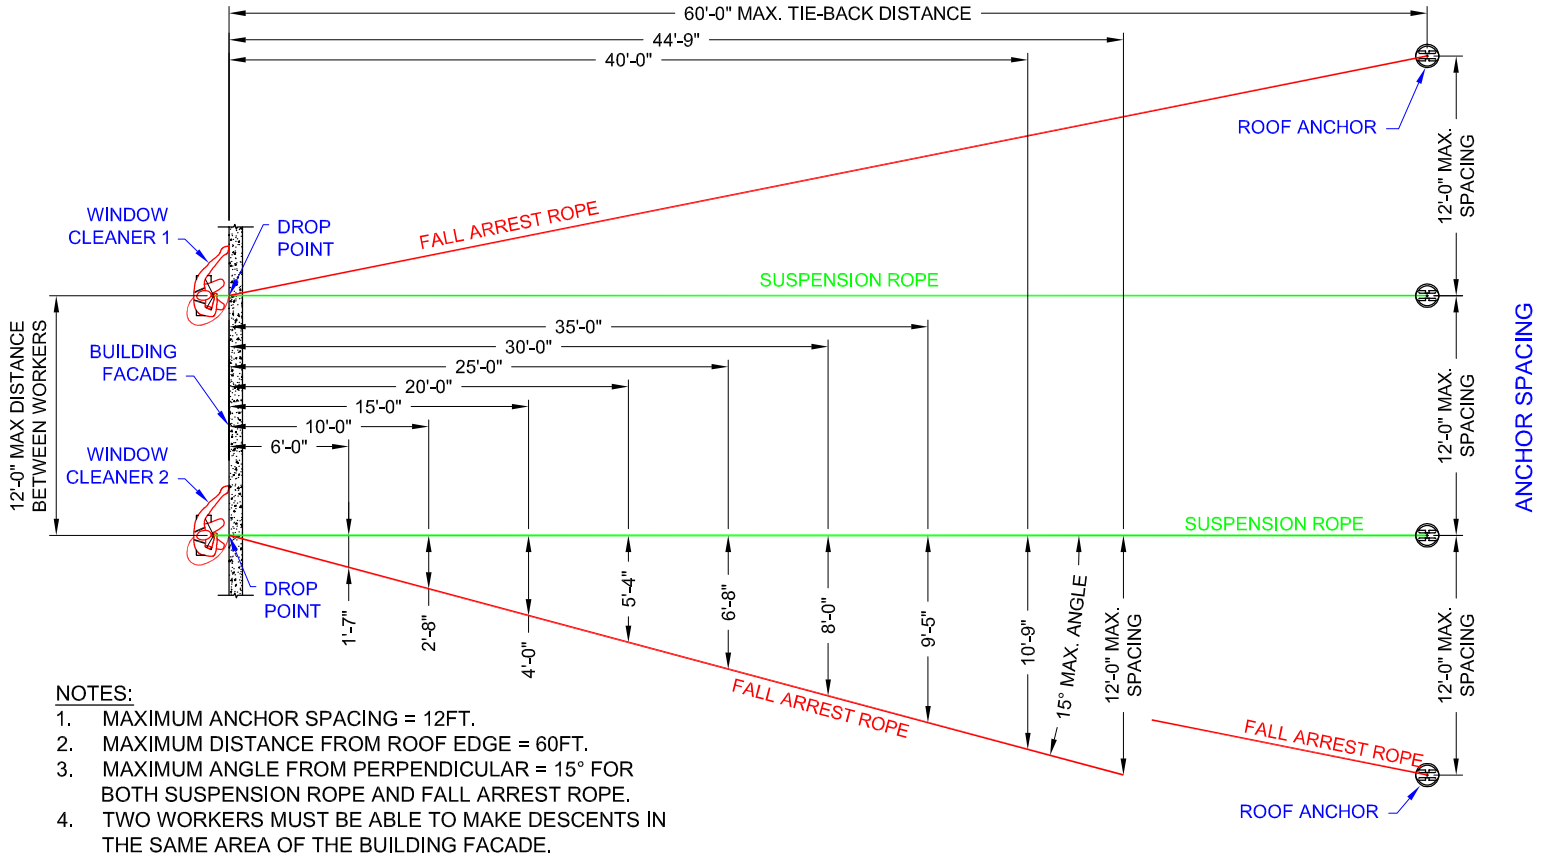

OUTSIDE CORNER LAYOUT REFERENCE DIAGRAM

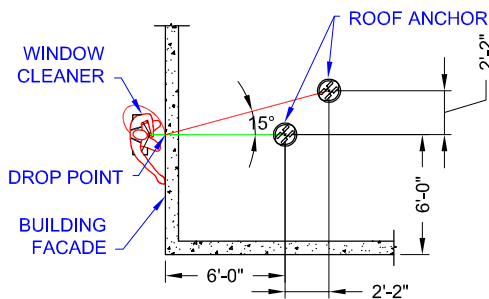

NOTES:

1. AT OUTSIDE CORNERS, ANCHORS SHALL BE LOCATED TO PREVENT A ROPE FROM BEING DISPLACED ALONG THE ROOF EDGE.
2. WHILE SUSPENDED, WINDOW CLEANERS SHALL NOT REACH FURTHER THAN 6FT. (SEE ROPE DESCENT SYSTEMS (RDS) SECTION 5.7.10)

CAUTION:

1. THE ABOVE IS INTENDED TO SERVE AS AN ADVISORY. A QUALIFIED PERSON IS REQUIRED TO DESIGN THE ANCHOR LAYOUT SYSTEM (SEE ANSI/IWCA I-14.1 SECTION 9.2).
2. PERIMETER GUARDING 42-INCHES IN HEIGHT (SEE ANSI/IWCA I-14.1 SECTION 9.2.1) OR A PERSONAL FALL ARREST SYSTEM IS REQUIRED WHEN INSTALLING OR RIGGING TO AN ANCHOR WITHIN 6FT. OF A ROOF EDGE.